

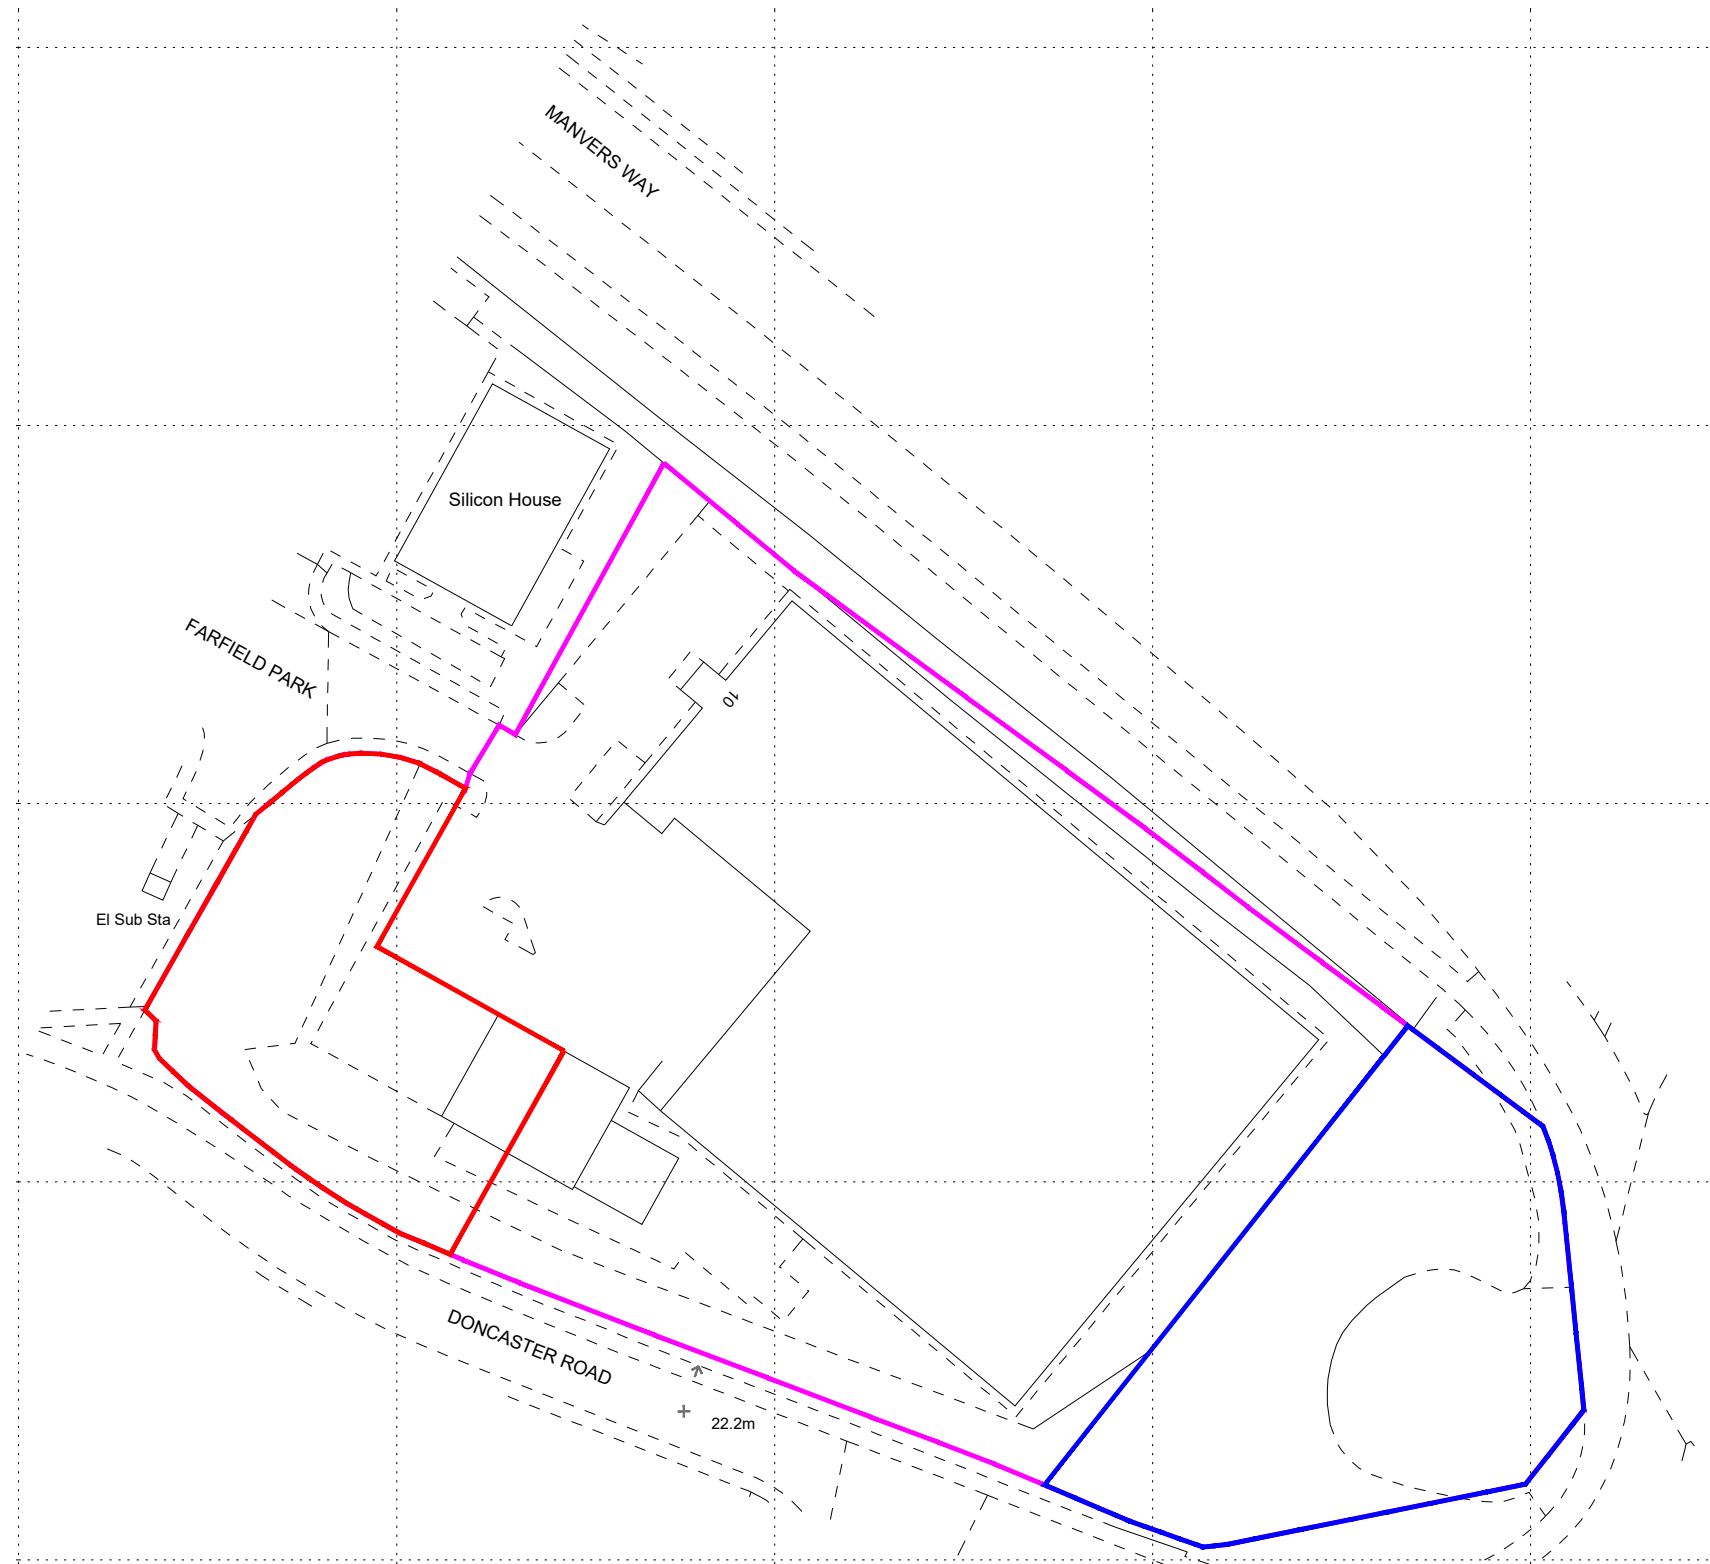


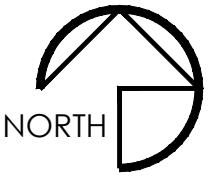

- Red line defines title boundary
- Pink line defines existing title
- Blue line denotes sale of other land

Site plan 1:1000

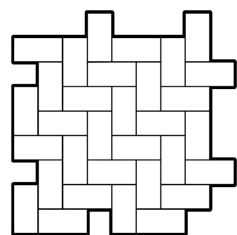

**ROWLEY
SURVEYING
LTD**

Land & Building Measurement

PROJECT NAME:
PLAN_FOR_SALE_OF_ADJOINING_LAND

DRAWING TITLE:
UNIT_10
FARFIELD_INDUSTRIAL_ESTATE_FARFIELD_PARK_WATH_UPON_DEARNE

DRAWN BY:
T Rowley

CHECKED BY:
M Rowley

APPROVED BY:
K Beck

DATE:
30/01/2025

The Old Colliery Offices
Colliery Road
Kiveton Park
Sheffield
S26 6LR

Tel. 07594093398
tim@rowleysurveying.com
www.rowleysurveying.com
www.rowleysurveyingltd.co.uk

LR TITLE PLANS
GNSS SURVEYS
SUAV IMAGERY
BOUNDARY SURVEYS
3D LIDAR SCANNED IMAGERY
LAND & BUILDING MEASUREMENT

SCALE:
1:1000

DRAWING NO:
03

REVISION:
-

UNIT:
-

PROJECT NO:
SHEET SIZE:
A3

